


PHASE FOUR			
	PHASE ONE A	FIRST FLOOR SECOND FLOOR UNFINISHED	3394 SF \$575,000 2792 SF \$237,320
	PHASE ONE B	FIRST FLOOR NEW TOILETS AND WIDENED HALLWAY	570 SF \$67,000
	PHASE ONE C	FINISH SECOND FLOOR WITH VOLUNTEER LABOR	2792 SF \$ ?
	PHASE ONE D	LOBBY, KITCHEN, SOUND/LIGHT KITCHEN EQUIPMENT, RELOCATE AND REROUTE SOUND AND LIGHT EQUIP	2543 SF \$290,000
	PHASE TWO	LIBRARY / BOOKSTORE / CAFE	1462 SF \$290,000
	PHASE THREE	OFFICE RENOVATIONS & CHAPEL	2293 SF \$232,000
	PHASE FOUR	SANCTUARY ADDITIONS FITOUT BREAKOUT ROOM / RENOV SANCTUARY BEYOND PHASE ZERO WORK	3886 SF \$360,210

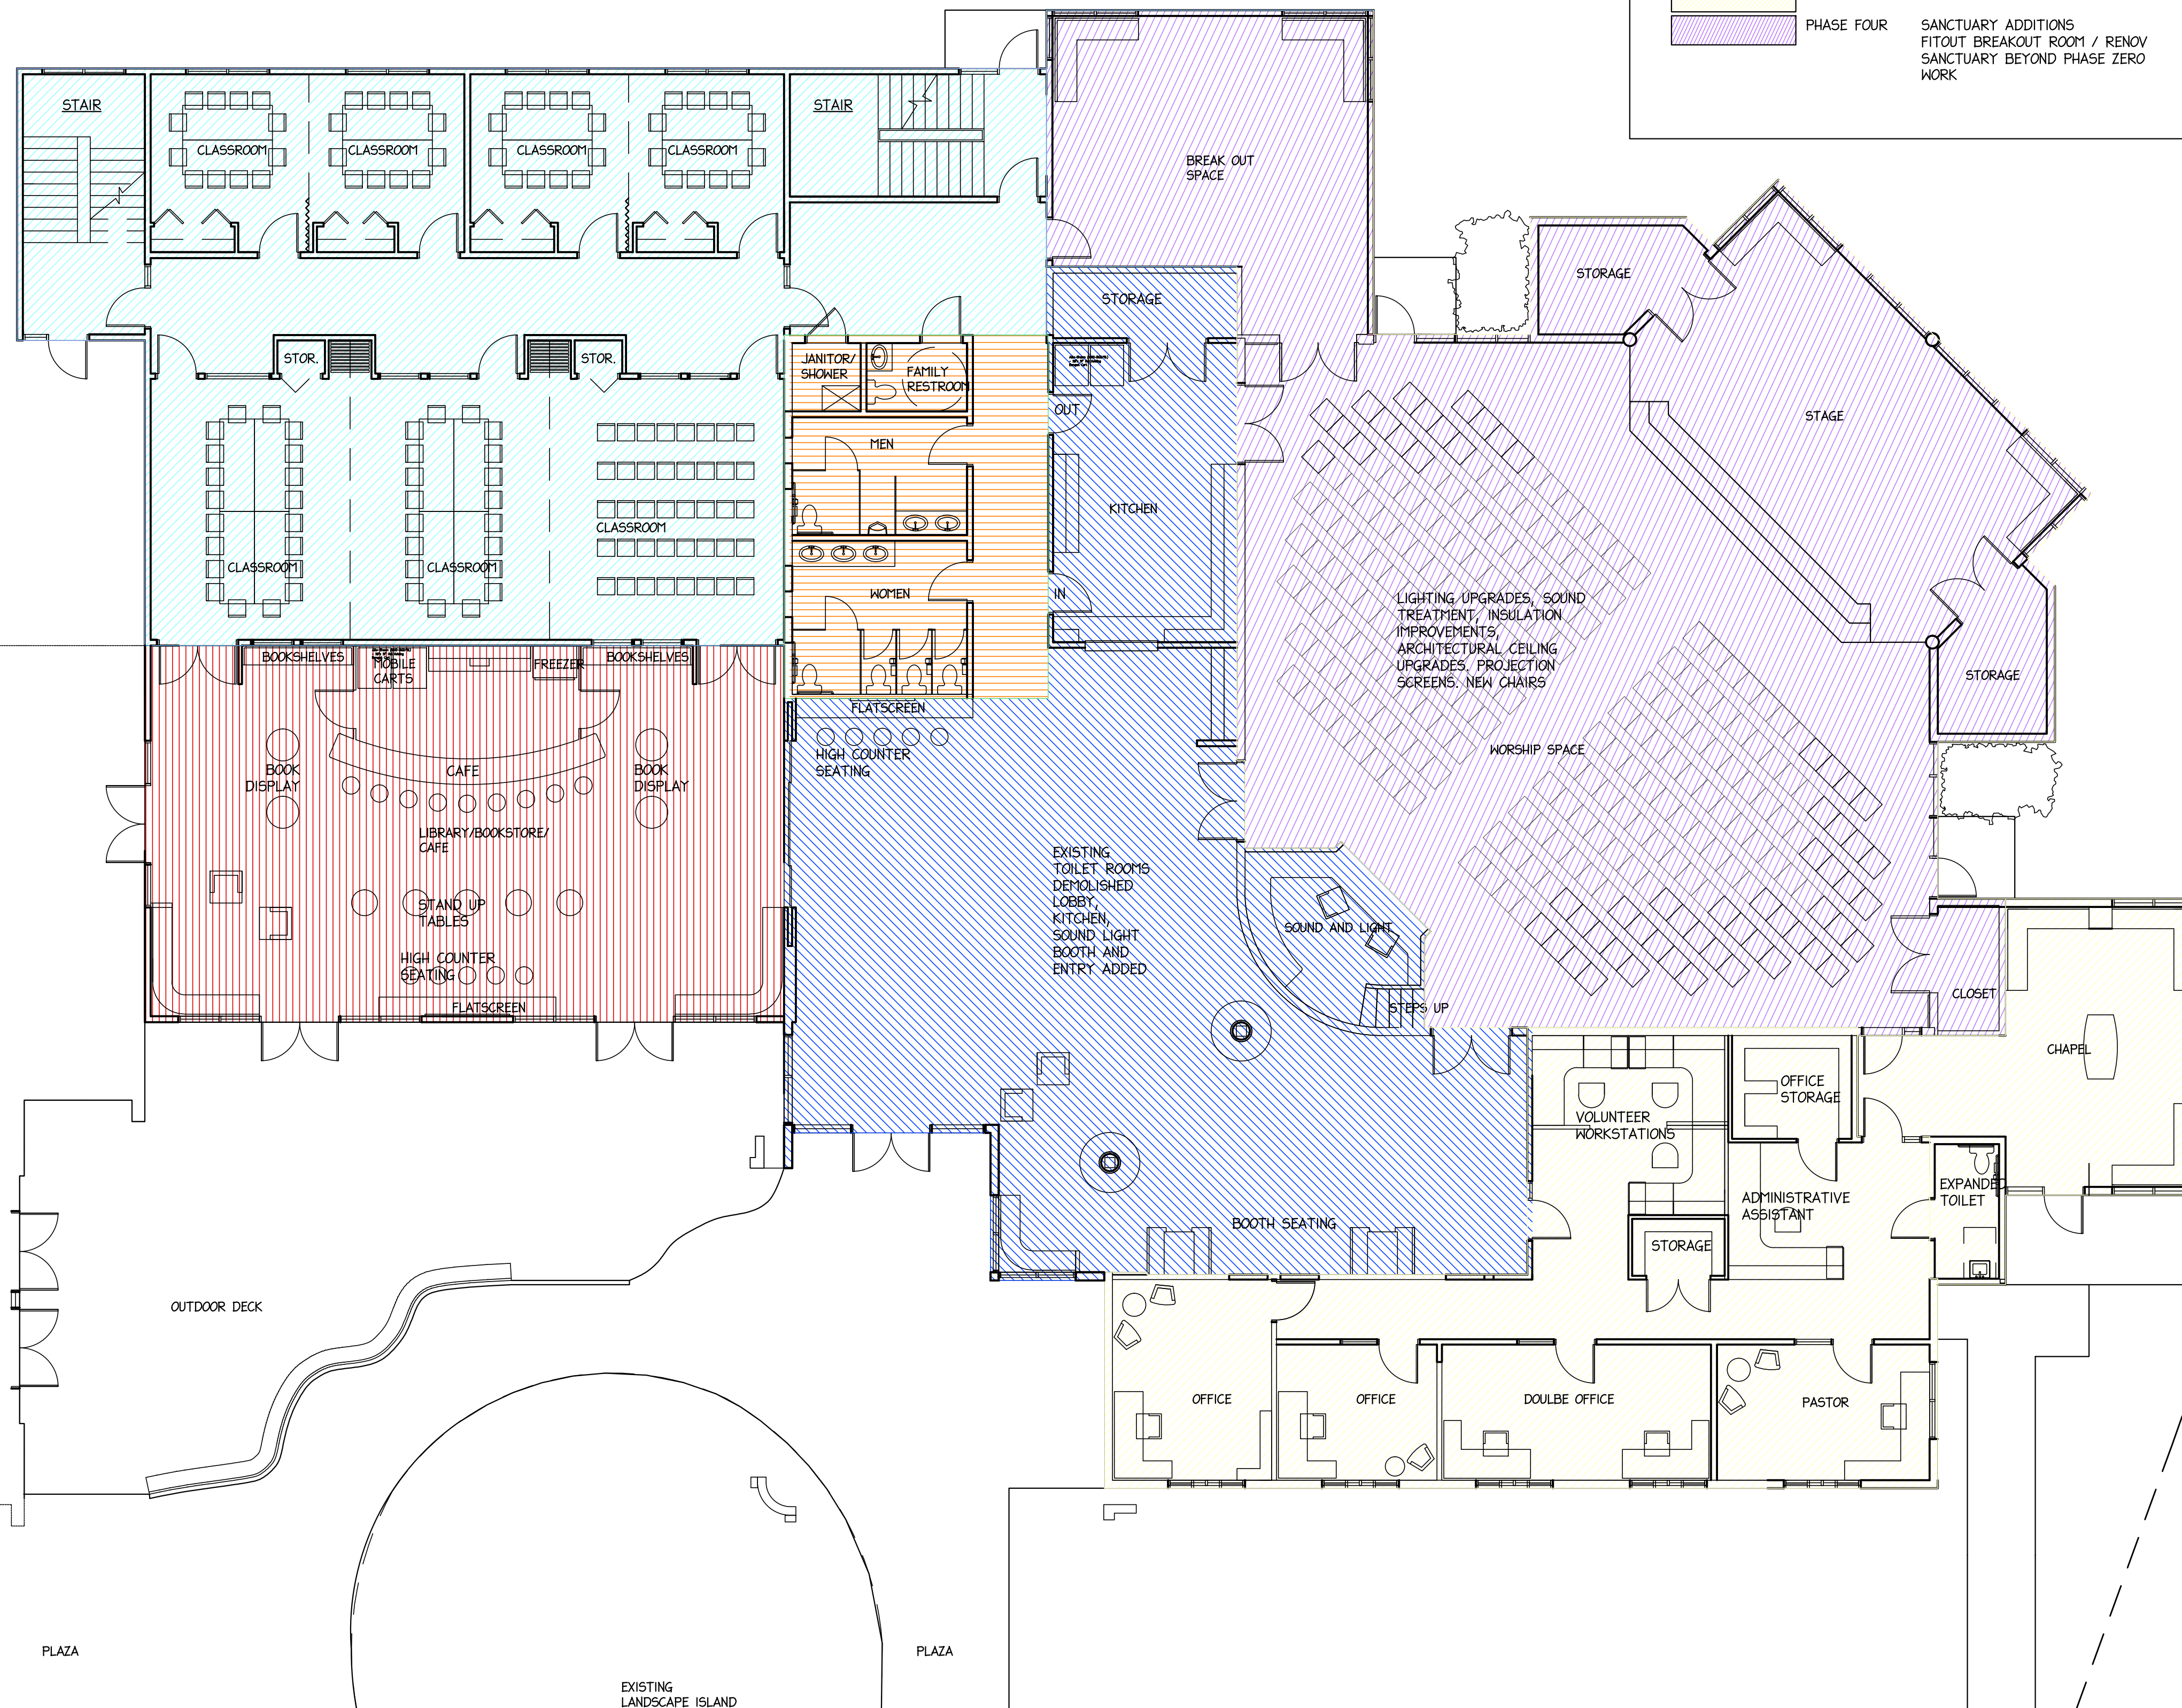

Preliminary Not For Construction

**ALTHOUSE, JAFFE & ASSOCIATES, LLC**  
ARCHITECTURE PLANNING INTERIOR

758 PERKIOMENVILLE ROAD  
PERKIOMENVILLE, PA 18074  
TEL. 610.754.9360 610.754.9362 FAX

**Unity Renaissance Church**  
1120 Eden Way North  
Chesapeake, VA 23320

Preliminary  
3 September 2015

Revision:	
Revision:	
Revision:	
Revision:	

**PHASE FOUR**  
Scale: 1/8"=1'-0"

File No: 1507SC-2C  
Drawn By: JFA  
Checked: JFA

**PH-4**

These documents are instruments of the architect's services for use solely with respect to this project. The architect shall retain all common law, statutory and other reserved rights, including the copyright. They are not to be used for any purpose by any other party outside of the scope of this work without the specific written consent of the Architect.